



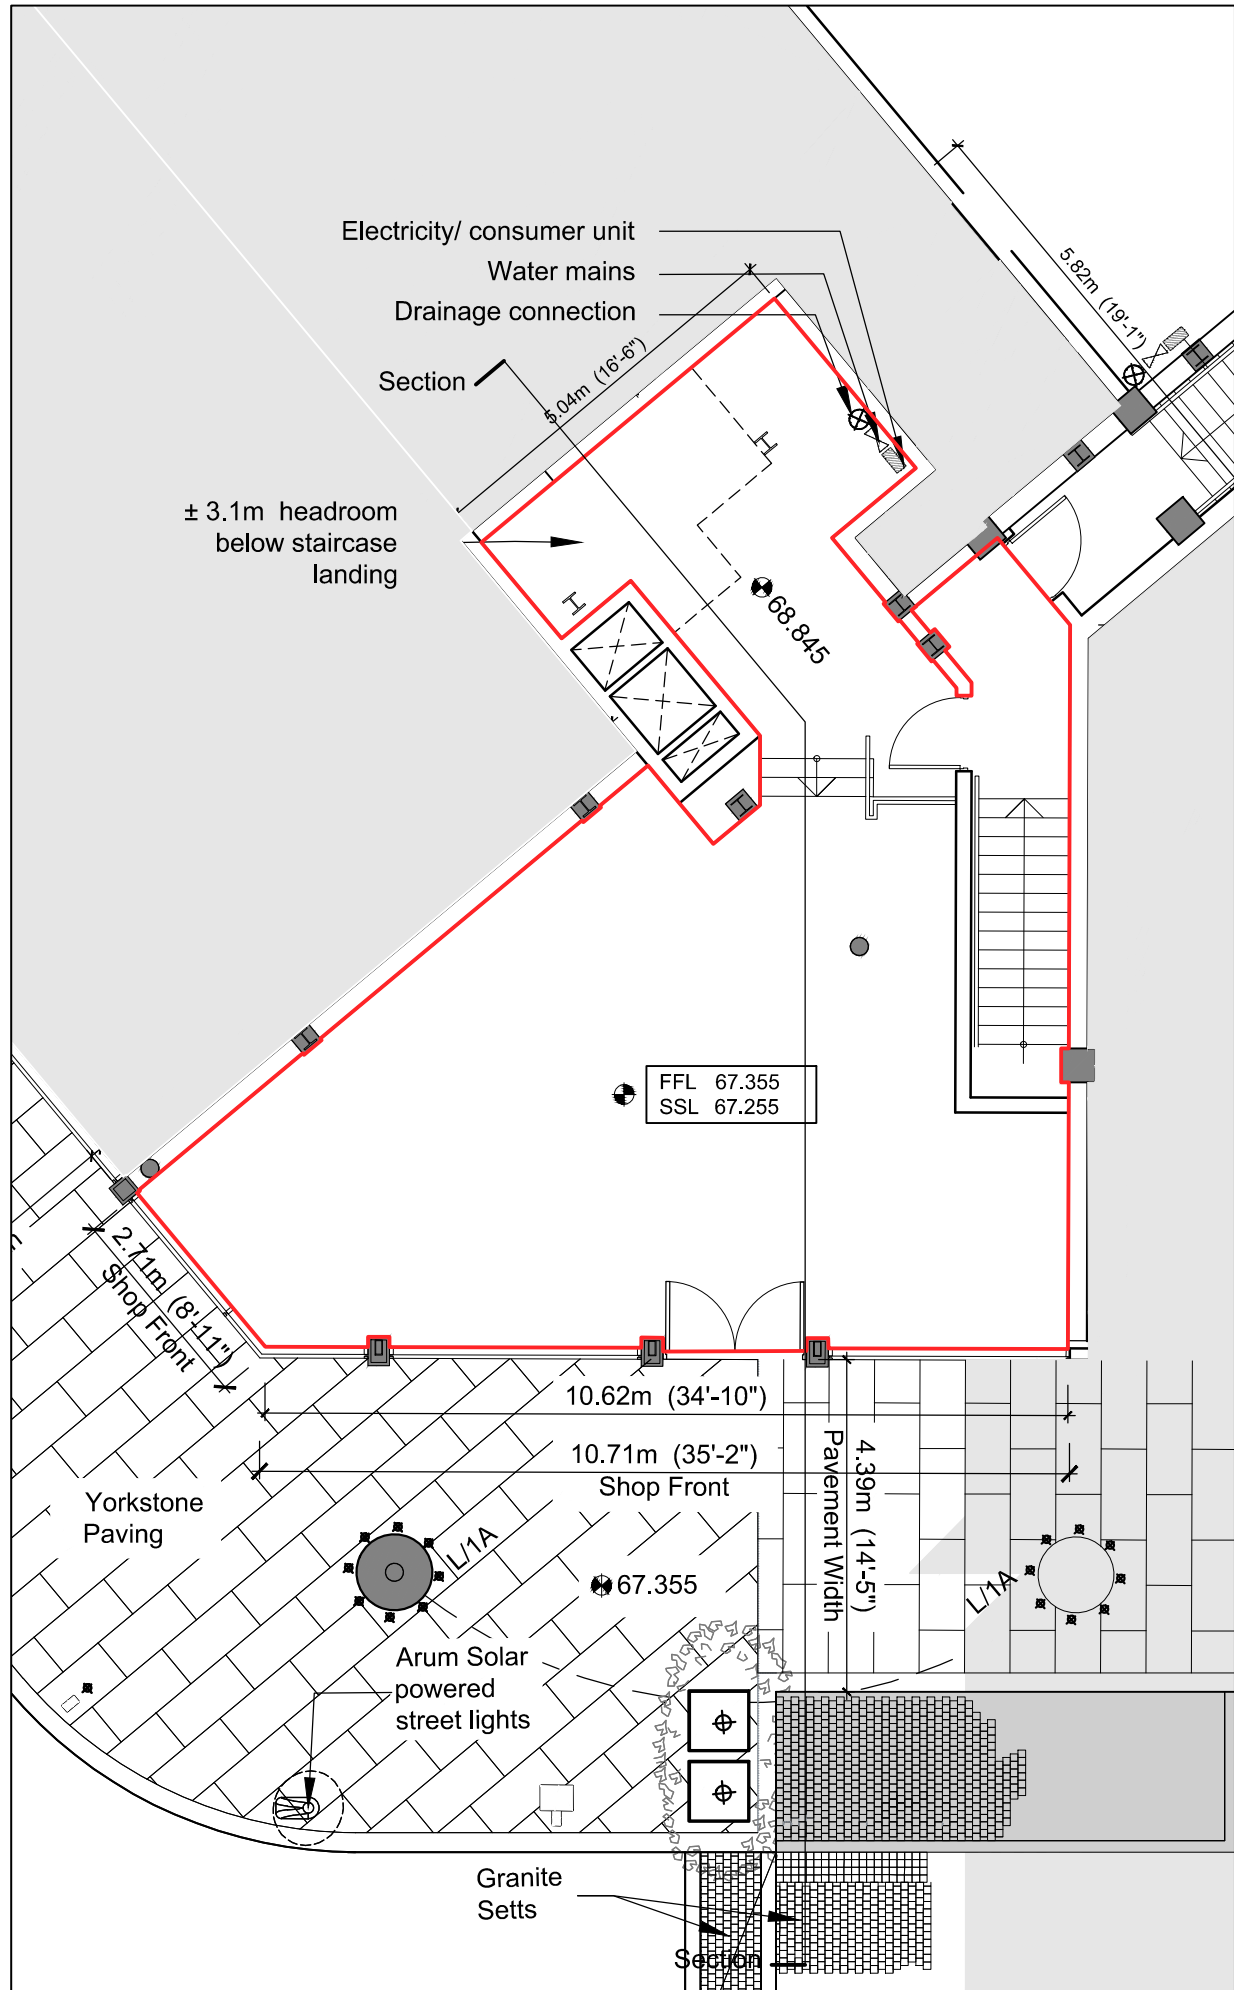


Ground Floor Plan 1:100 @ A3

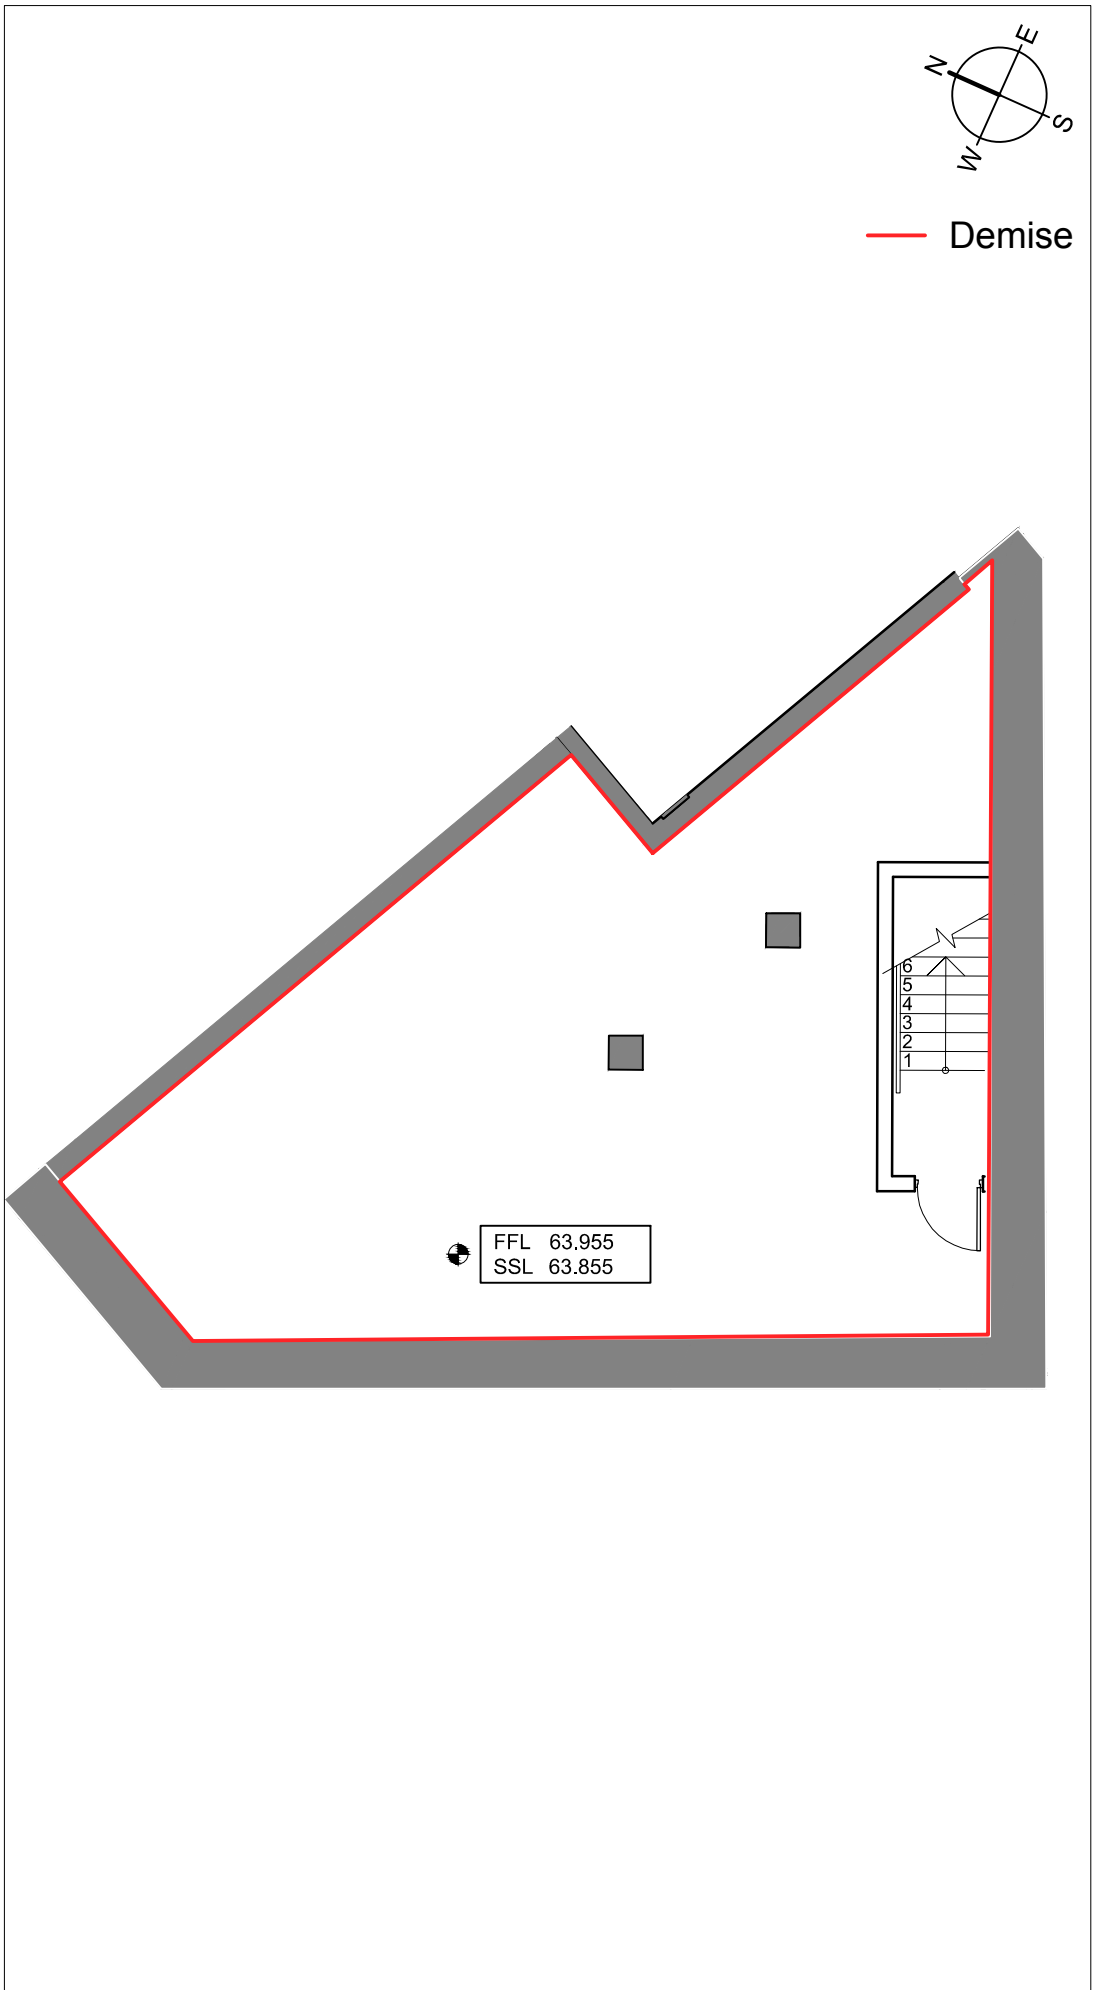

Basement Floor Plan 1:100

12 Pope Street
Brewery Square
Dorchester DT1 1GW
A1 Retail Unit


No. 12 AREA	ft ²	m ²
Ground Floor NIA	927	86.1
Basement Storage NIA	748	69.5
Total	1,675	155.6
<i>I.T.Z.A.</i>	837	77.75

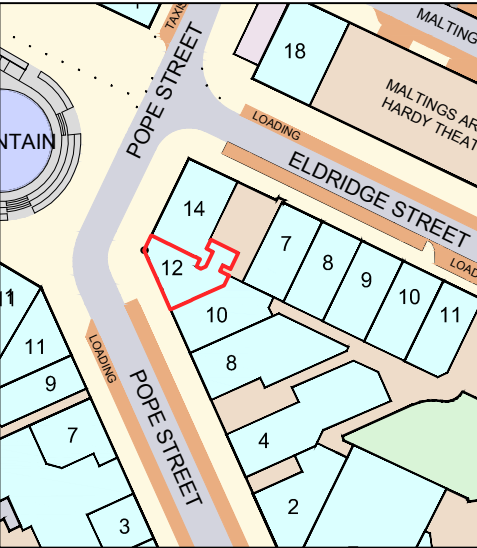

Tony Foot Gavin Rowlands
01305 251400

Areas have been measured in accordance with 6th edition of the RICS Code of Measuring Practice




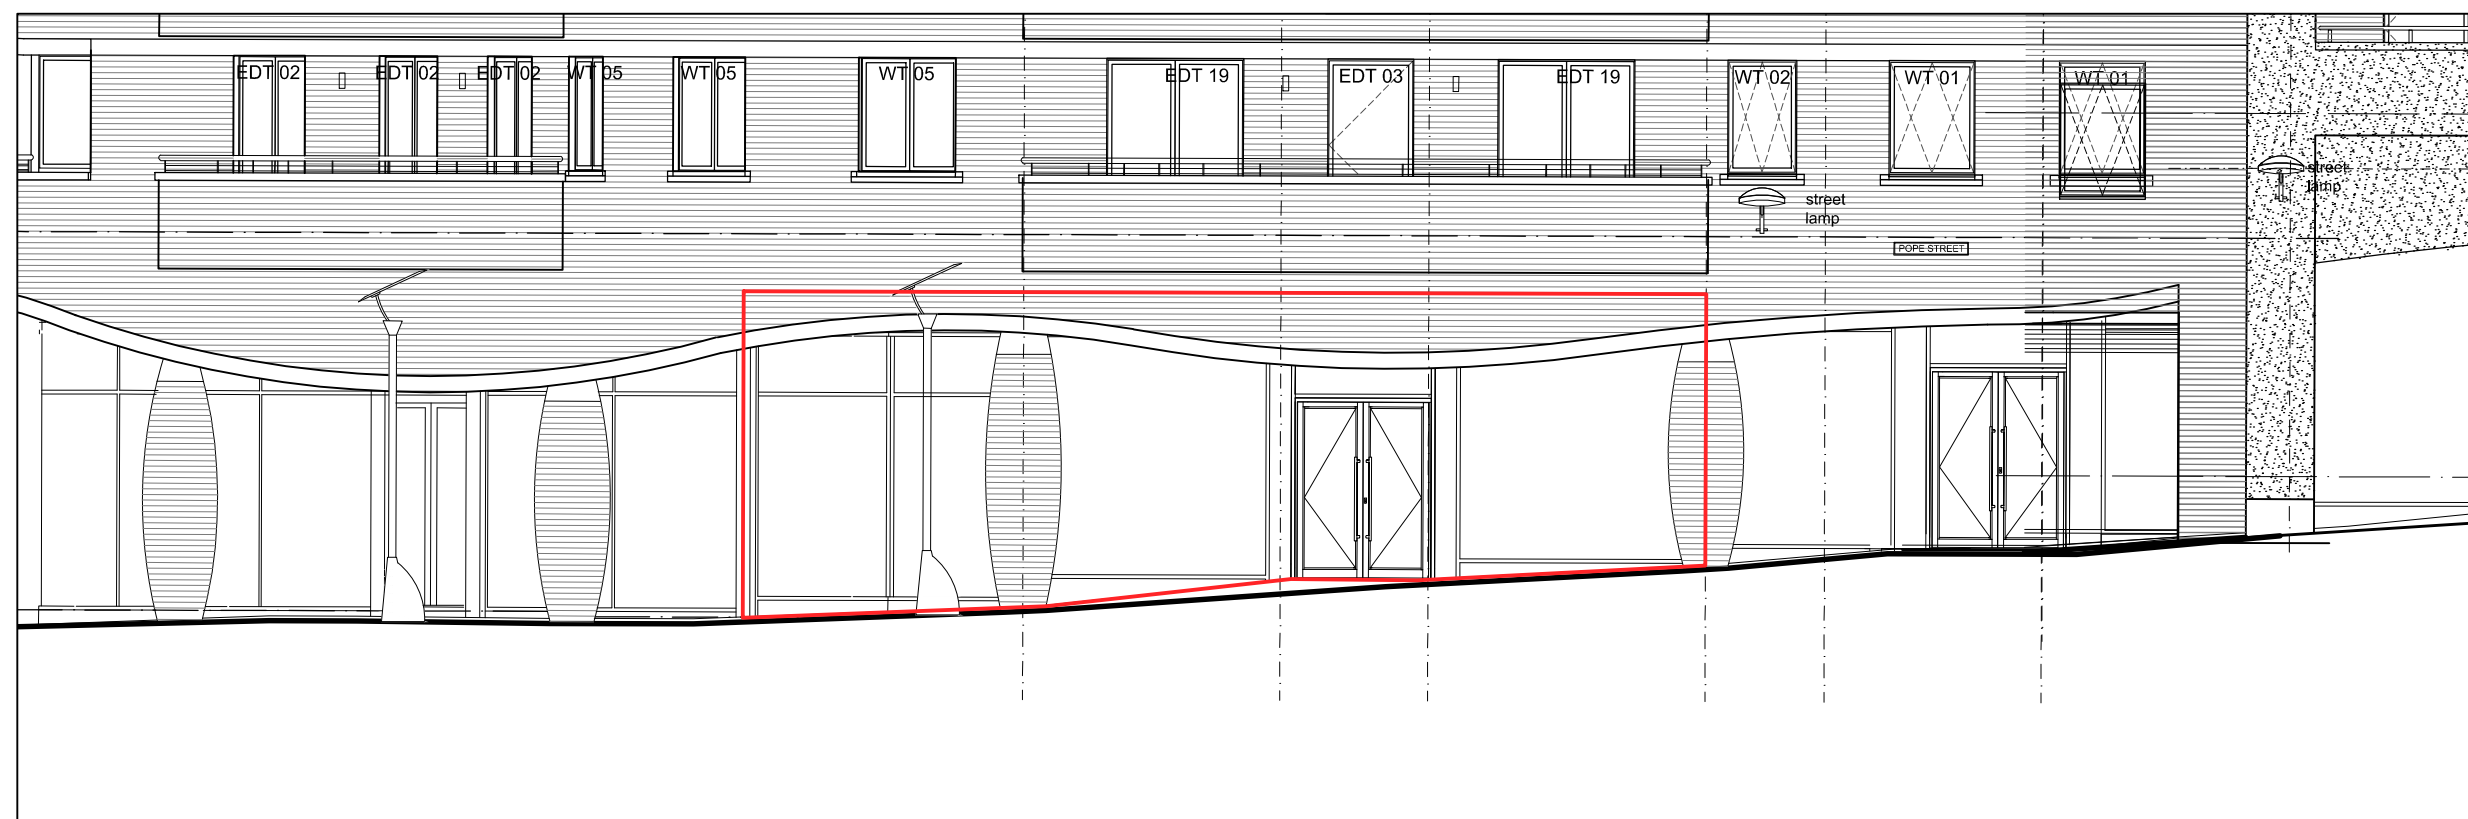

Pope Street Context Elevation 1:100 @ A3




View of Pope Street from Brewery Square

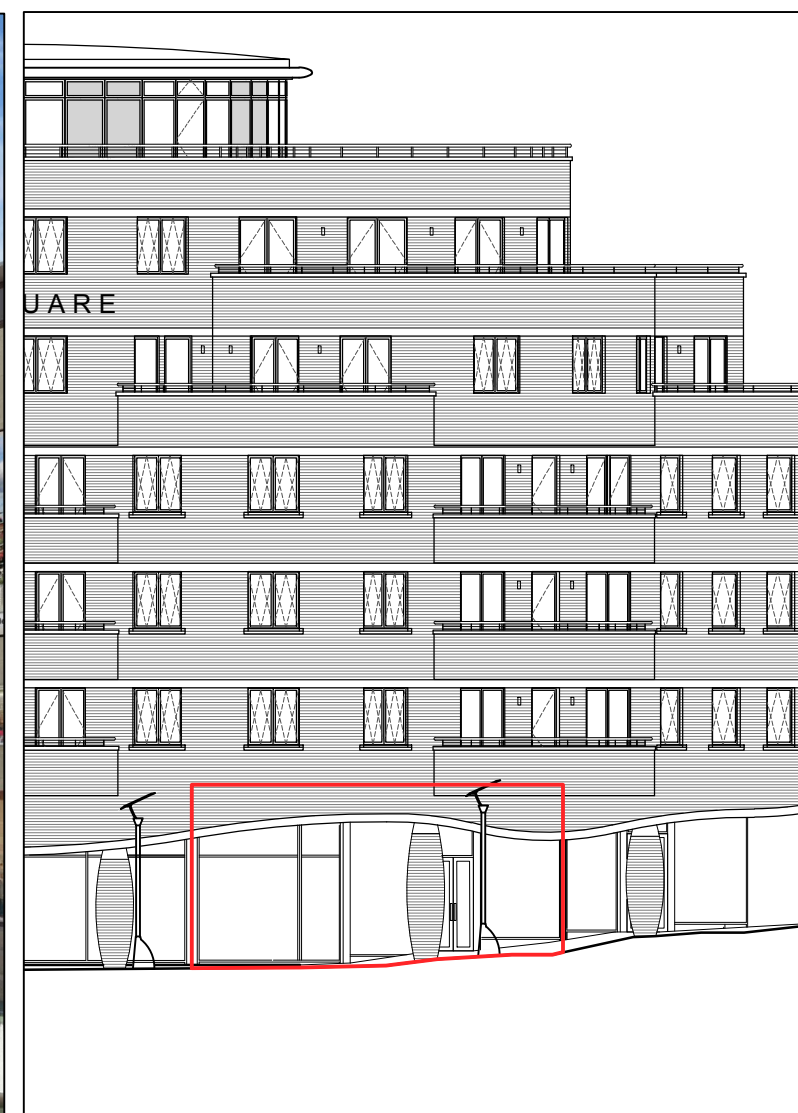

Brewery Square Context Elevation
1:200 @ A3

12 Pope Street Brewery Square Dorchester DT1 1GW A1 Retail Unit

No. 12 AREA	ft ²	m ²
Ground Floor NIA	927	86.1
Basement Storage NIA	748	69.5
Total	1,675	155.6
<i>I.T.Z.A.</i>	<i>837</i>	<i>77.75</i>

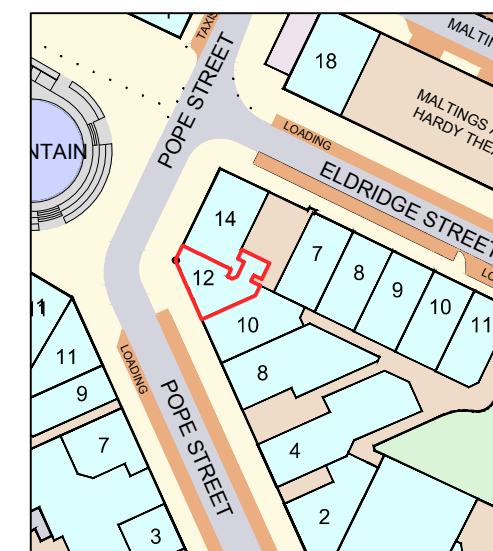


Tony Foot
01305 251400




Gavin Rowlands



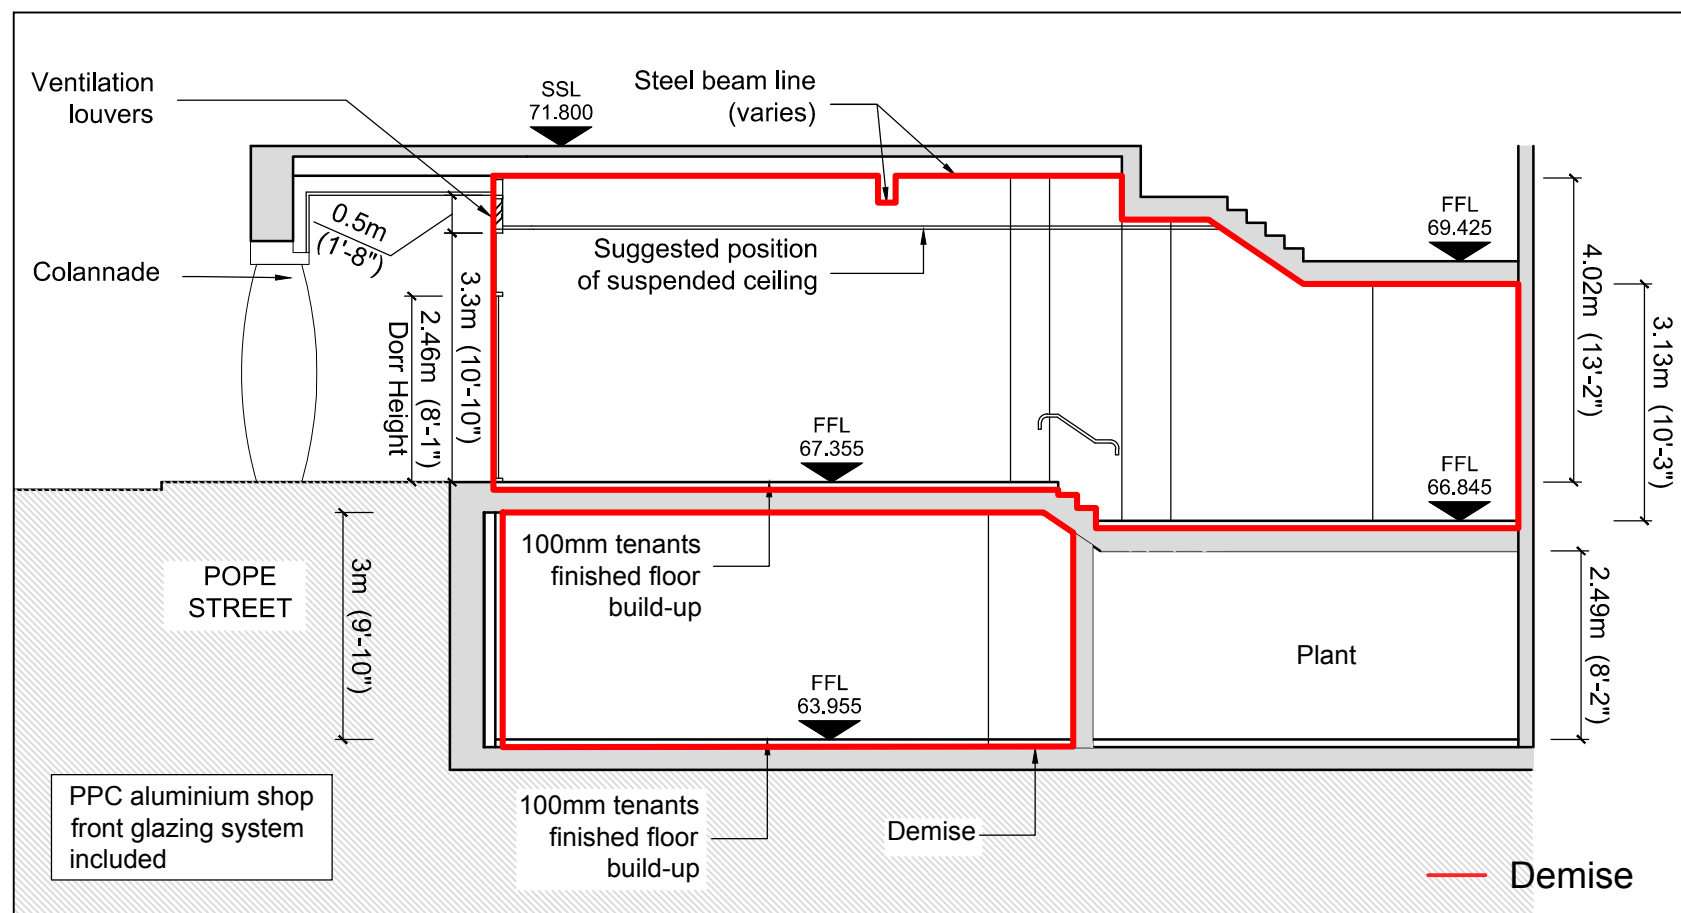



Section 1:100 @ A3

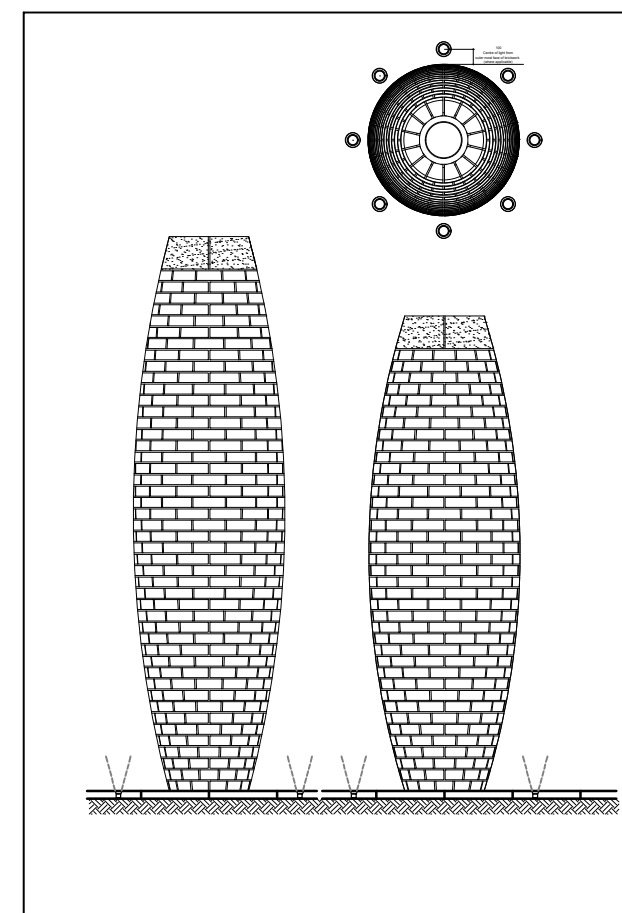


'Beer barrel' columns
to colonnade 1:50 @ A3

12 Pope Street Brewery Square Dorchester DT1 1GW A1 Retail Unit

No. 12 AREA	ft ²	m ²
Ground Floor NIA	927	86.1
Basement Storage NIA	748	69.5
Total	1,675	155.6
I.T.Z.A.	837	77.75

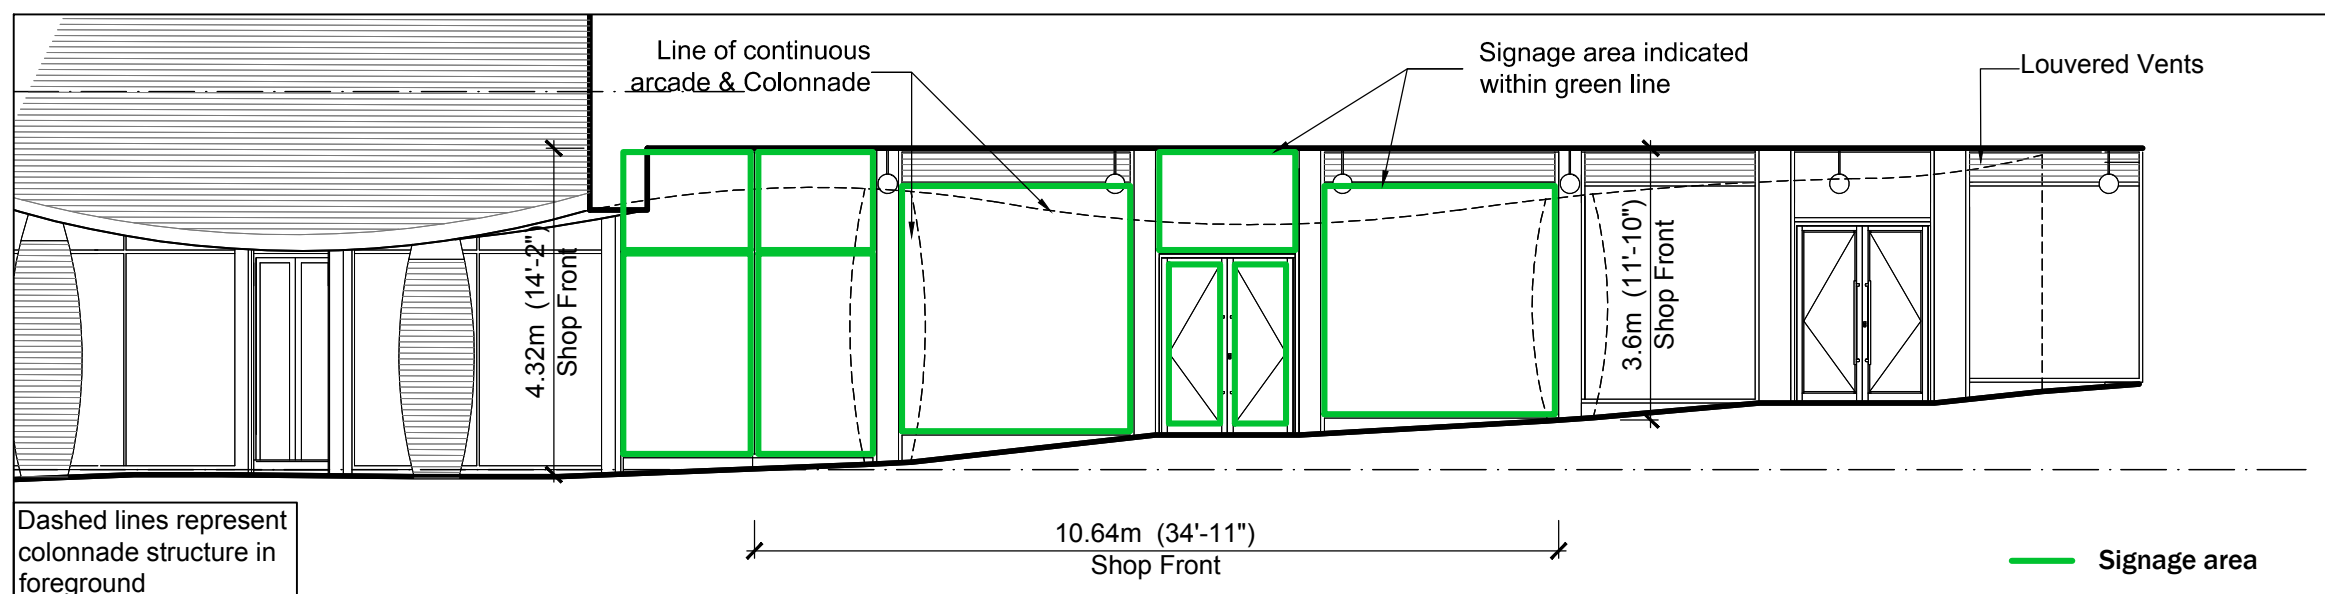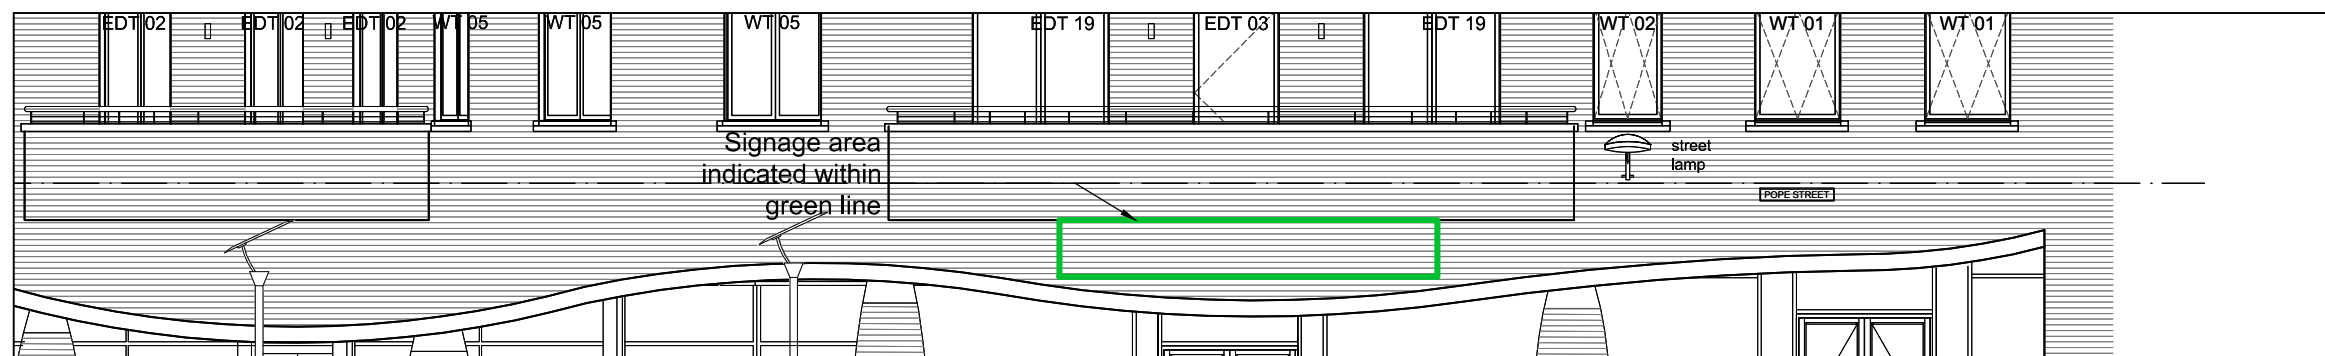

Pope Street West Elevation 1:100 @A3

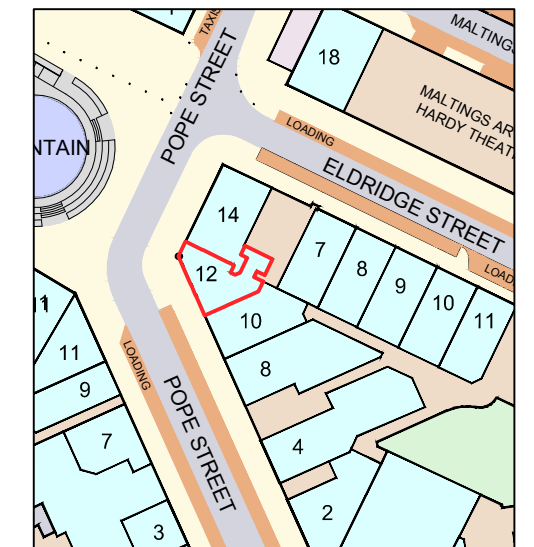




Tony Foot
01305 251400




Gavin Rowlands

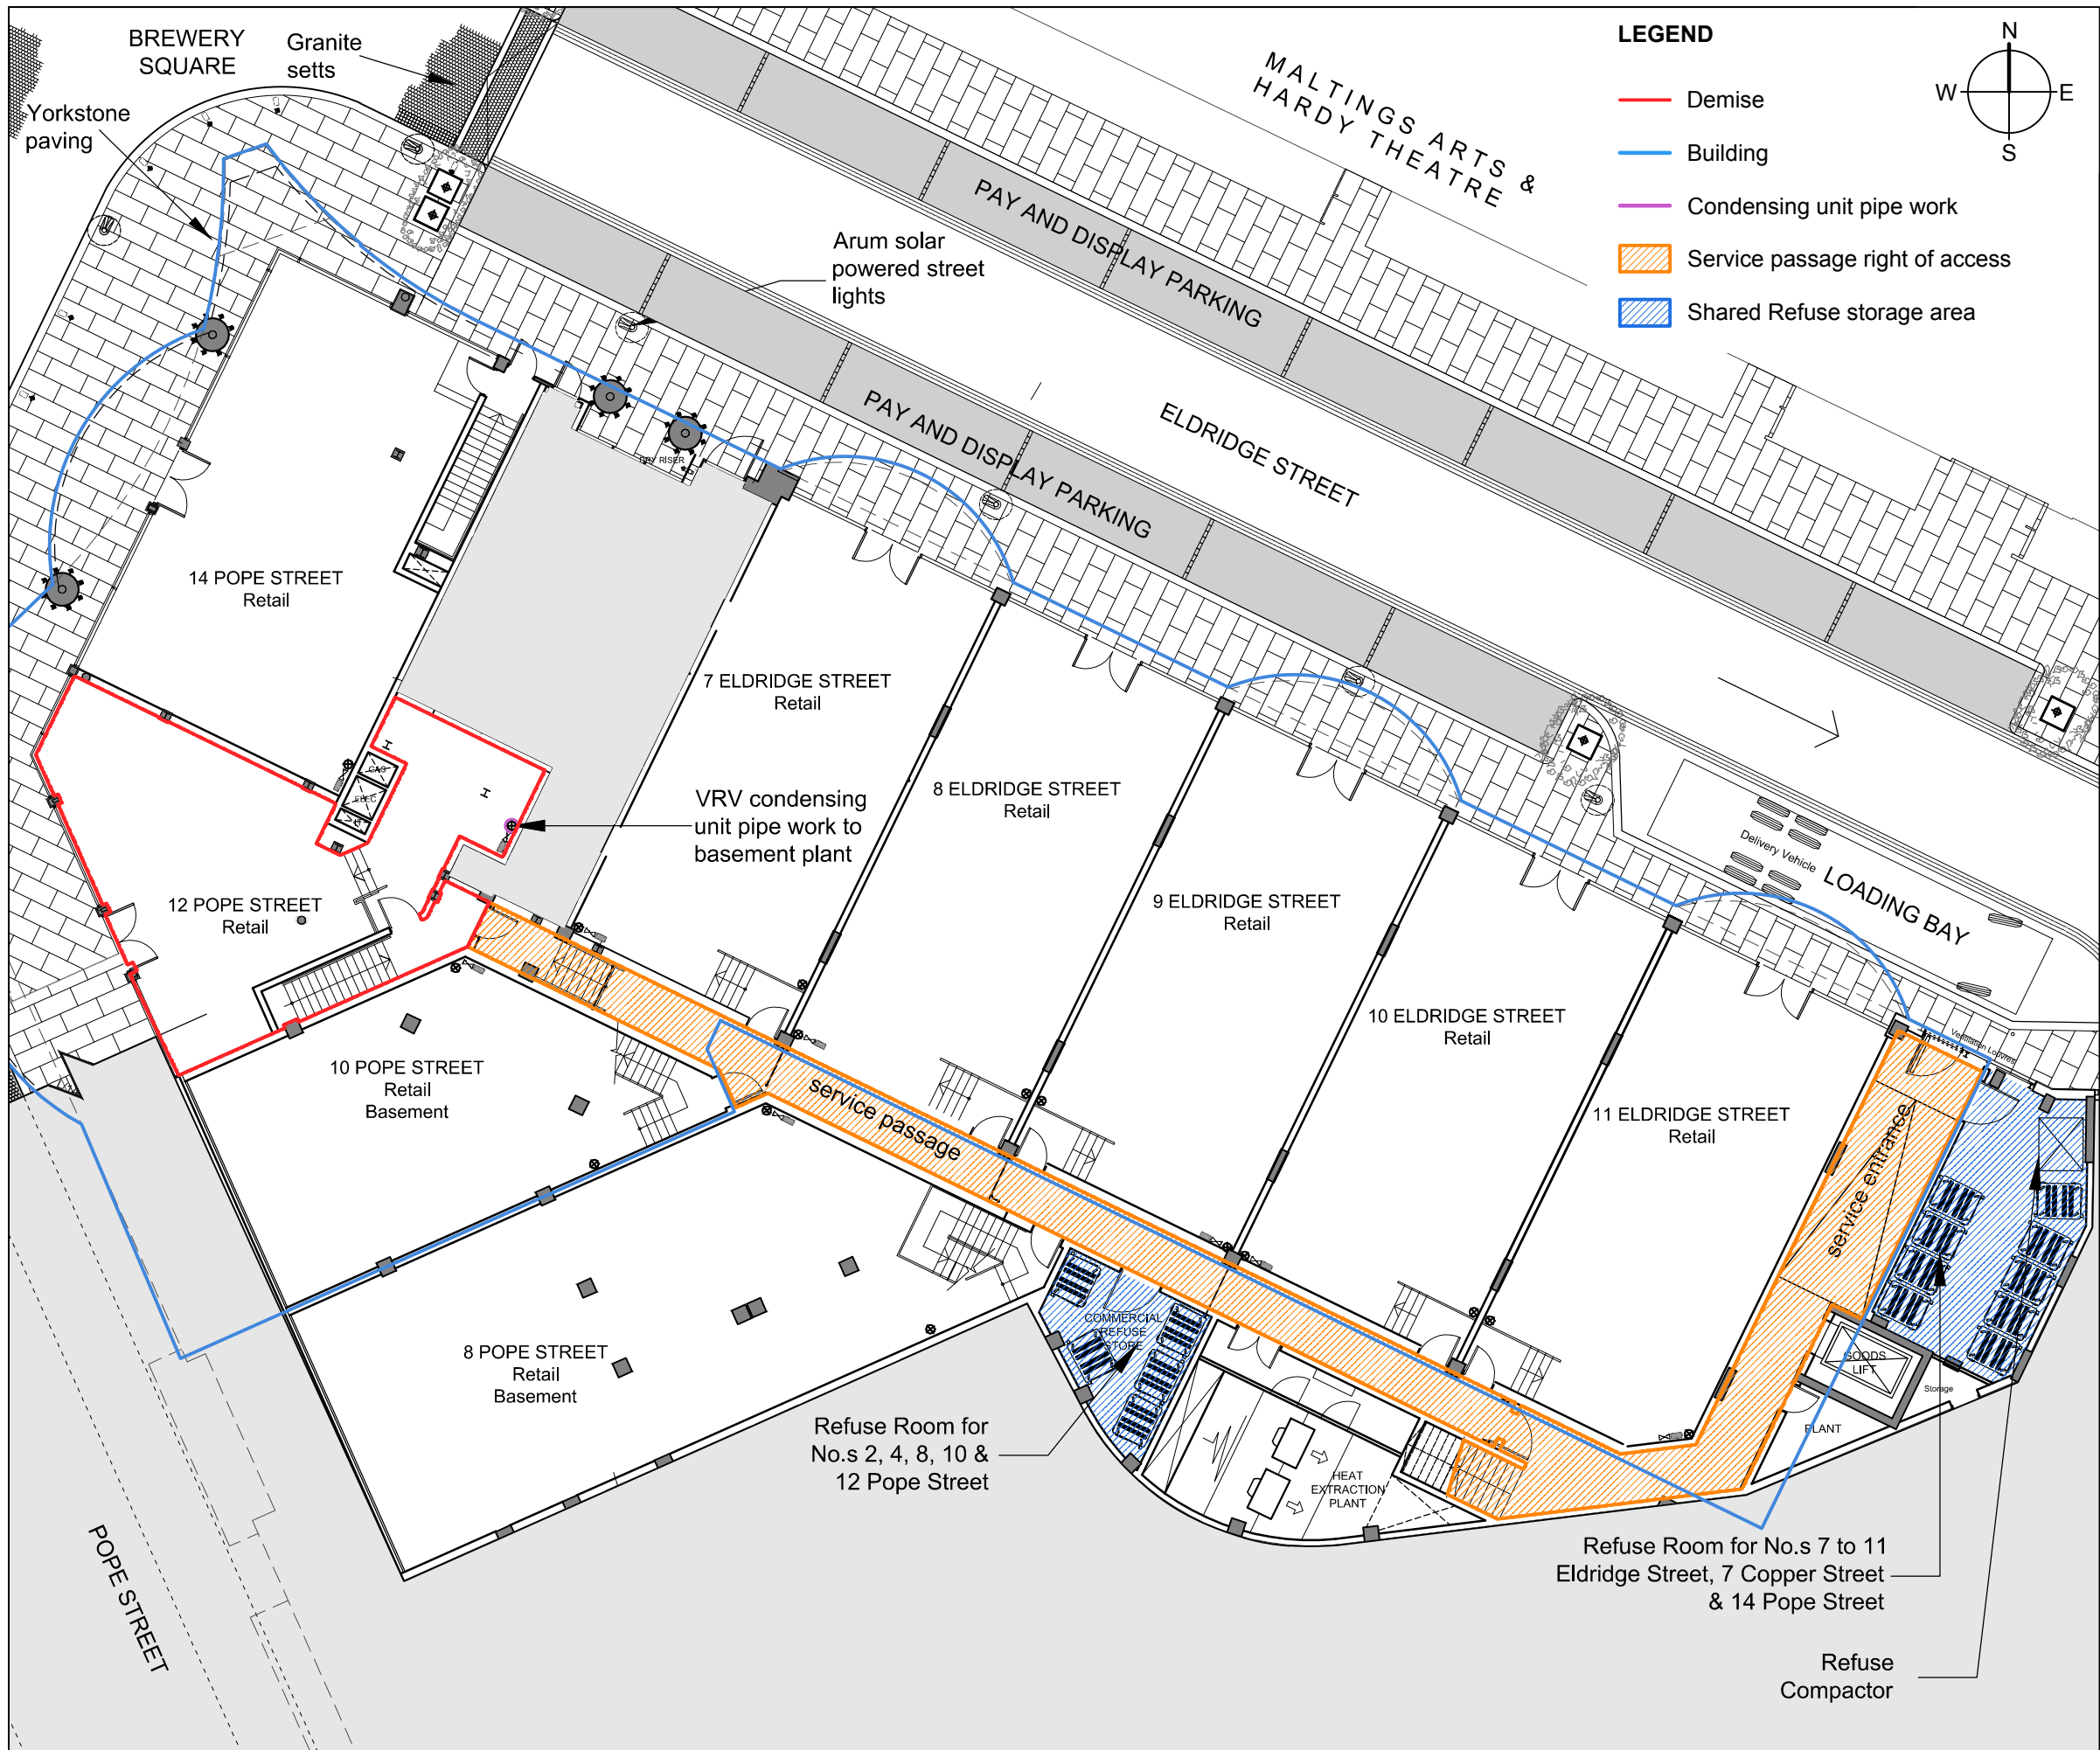

12 Pope Street Brewery Square Dorchester DT1 1GW A1 Retail Unit

No. 12 AREA	ft ²	m ²
Ground Floor NIA	927	86.1
Basement Storage NIA	748	69.5
Total	1,675	155.6
I.T.Z.A.	837	77.75

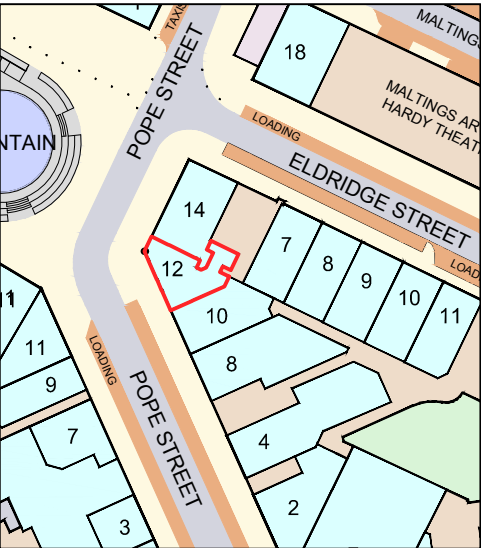


Tony Foot Gavin Rowlands
01305 251400

CZWG Architects LLP
www.czwg.com

Ground Floor Service Access Plan 1:200 @ A3

12 Pope Street
Brewery Square
Dorchester DT1 1GW
A1 Retail Unit

No. 12 AREA	ft²	m²
Ground Floor NIA	927	86.1
Basement Storage NIA	748	69.5
Total	1,675	155.6
I.T.Z.A.	837	77.75

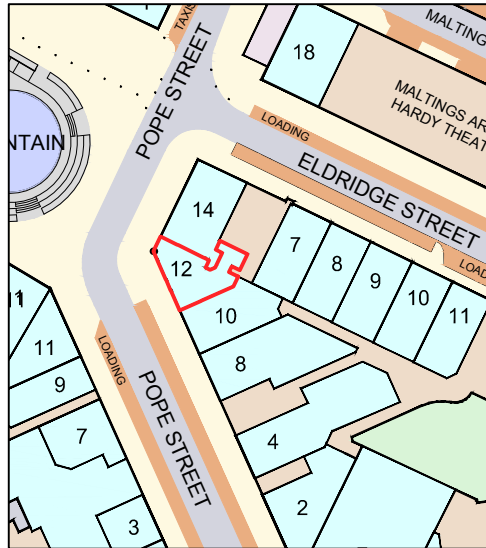





Tony Foot
 01305 251400


Gavin Rowlands



Architects LLP
www.czwg.com

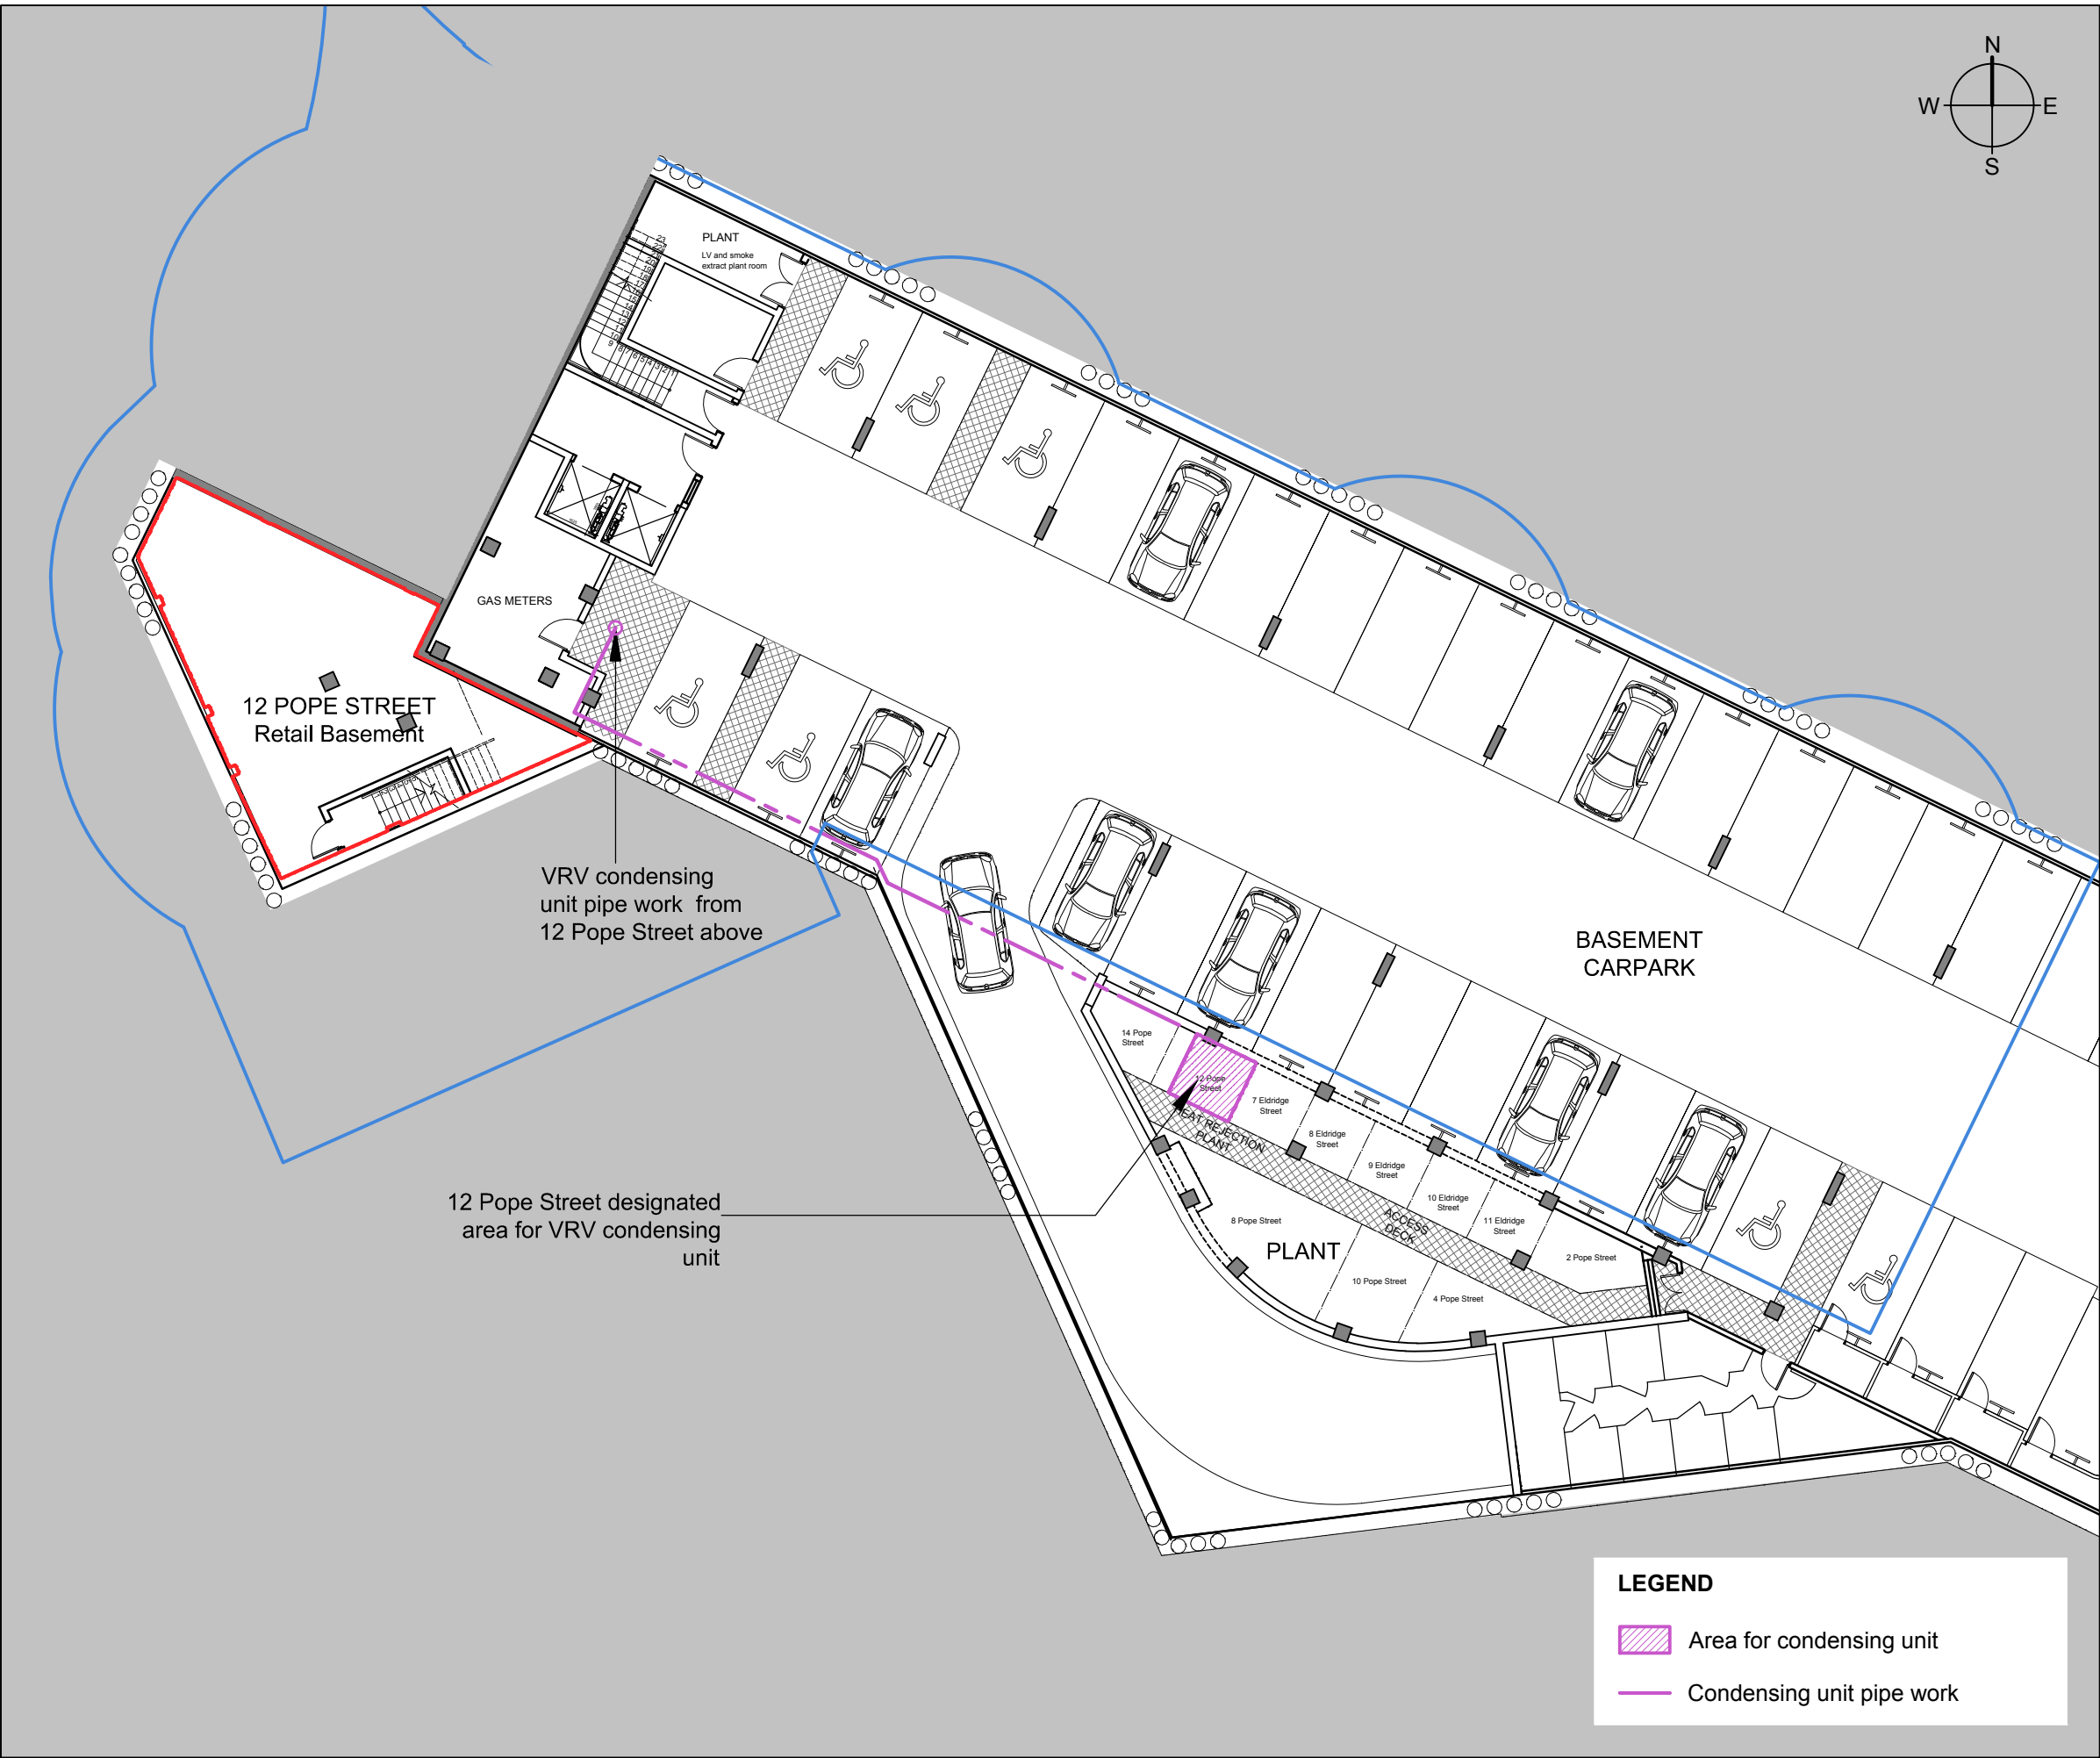

Basement Plant Room layout 1:200 @ A3

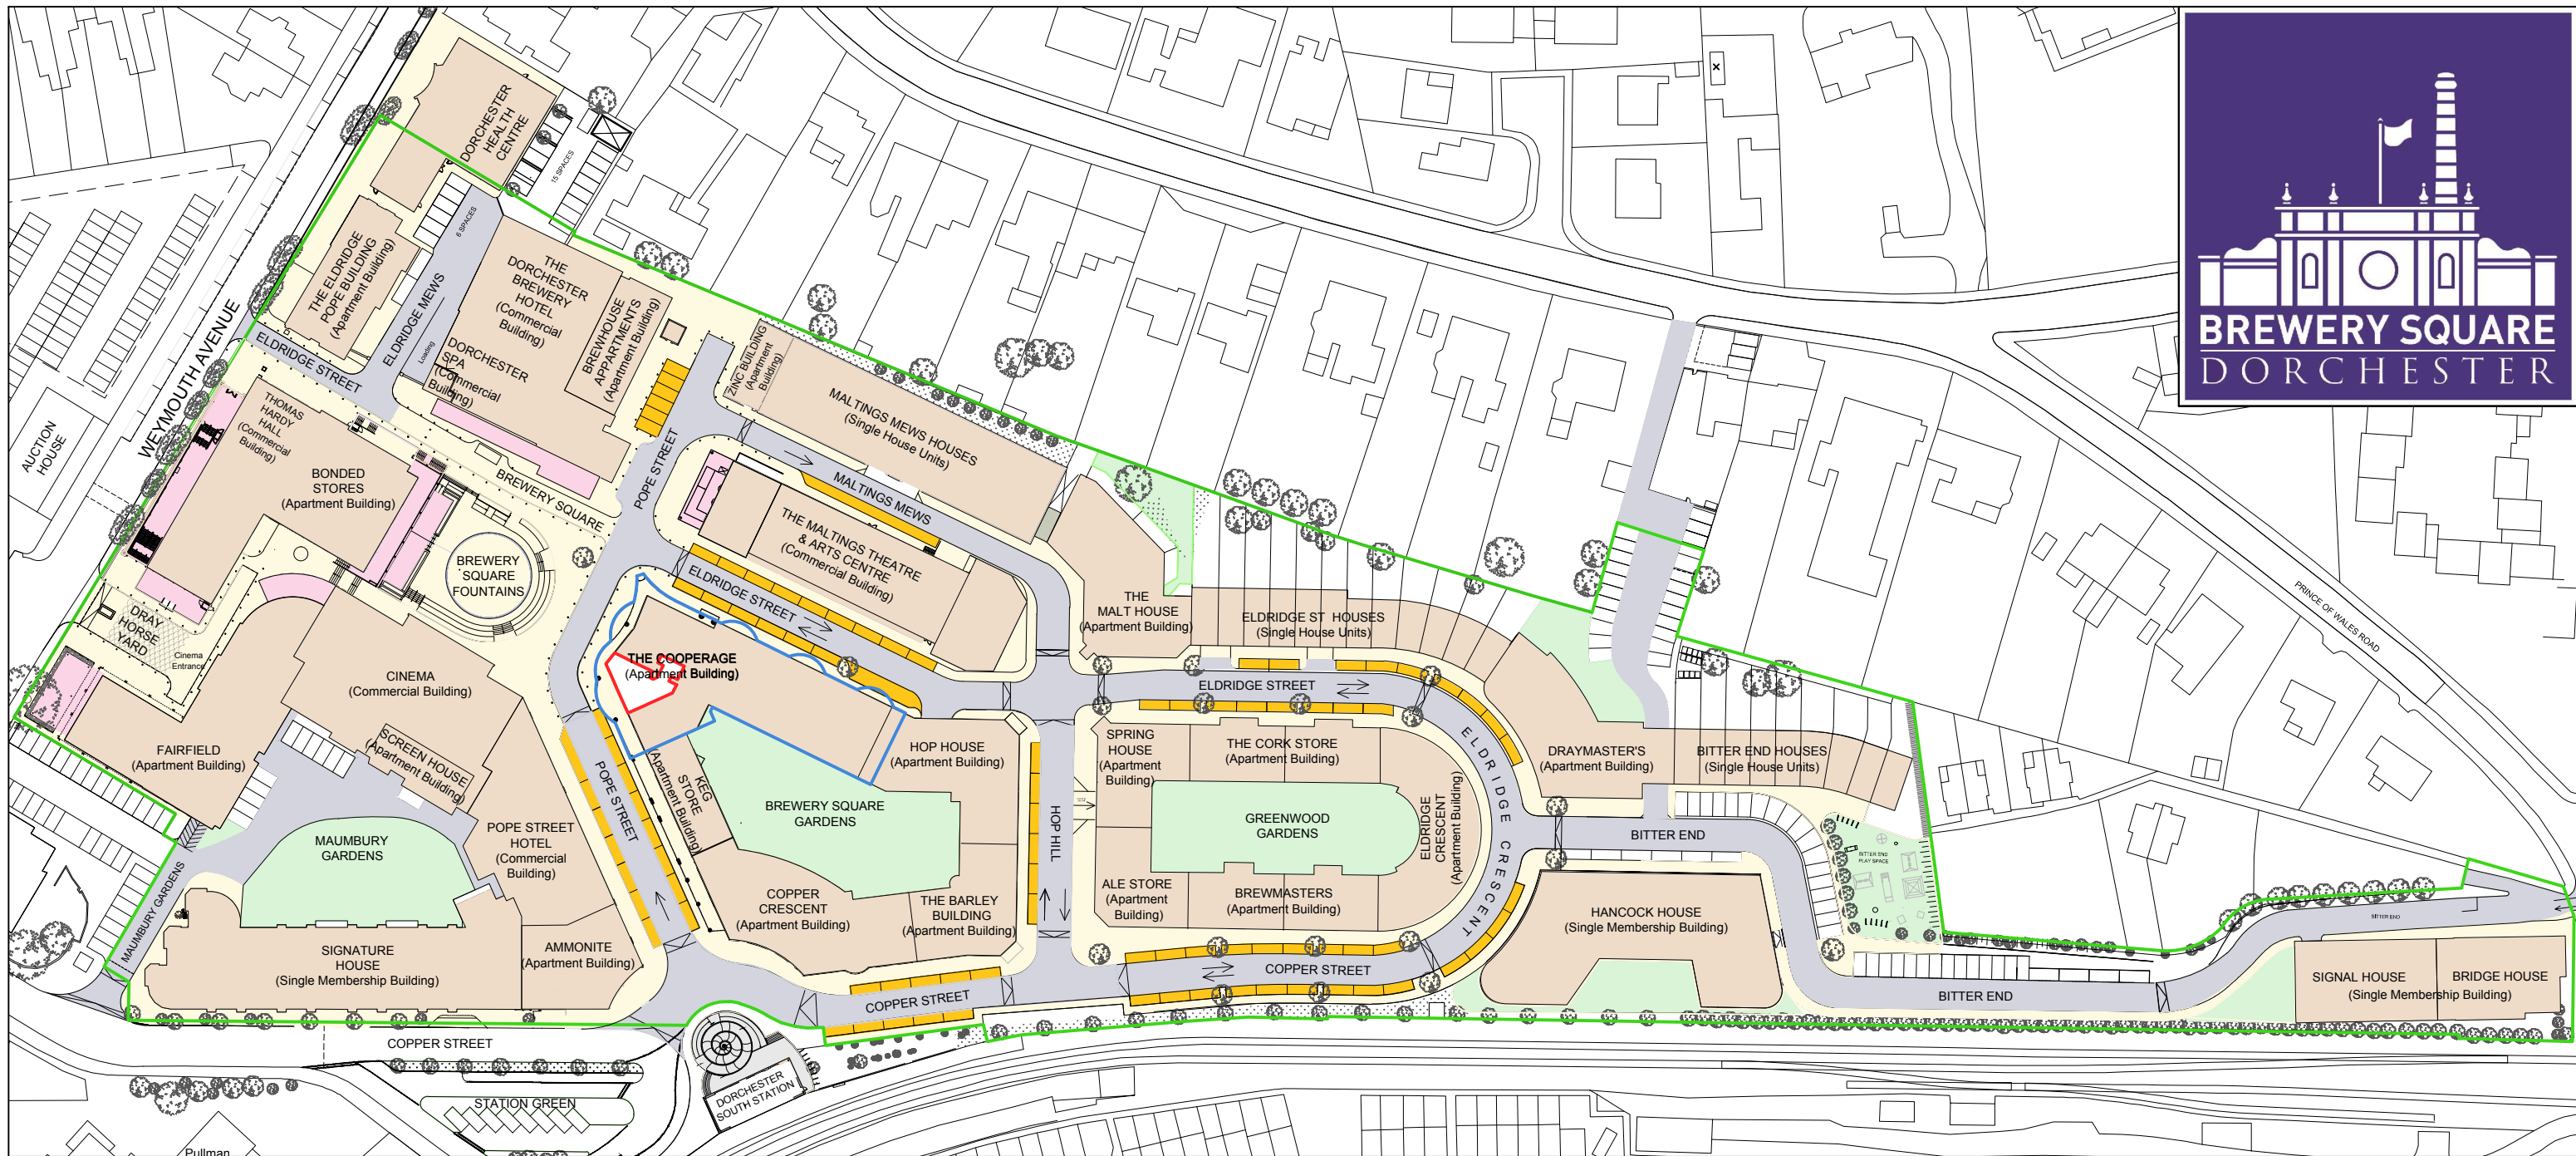

Demise



Roads



Pavements / Pedestrian Areas



Pay and Display Parking




Buildings



Tenants' maintained terrace areas



Gardens

 

Estate



Building

CZWG Architects LLP
17 Bowling Green Lane
London EC1R 0QB
Telephone 020 7253 2523
Fax: 020 7250 0594
mail@czwgarchitects.co.uk
www.czwg.com



Scale @ A3
1:1250
Drawing no.
1341-0.0-30

Date
12 12 2012
Rev

Client
**The Brewery Square
Development Company
Ltd**
Project
**Brewery Square
Dorchester**
Title
**12 Pope Street
Estate Plan** Page 6